


CAD Originala SOLID EDGE  
VSE spremembe samo v CAD.

Standard

Za tehnične risbe si pridružujemo  
pravico do spremembe

Nazadnje spremenili projekt dne 2022-11-17 10:20:08  
Ime/Modelar: RoPump DN600X1200 FEKA VS 750.asm  
Ime/Dokumentar: RoPump DN600X1200 FEKA VS 750.dft

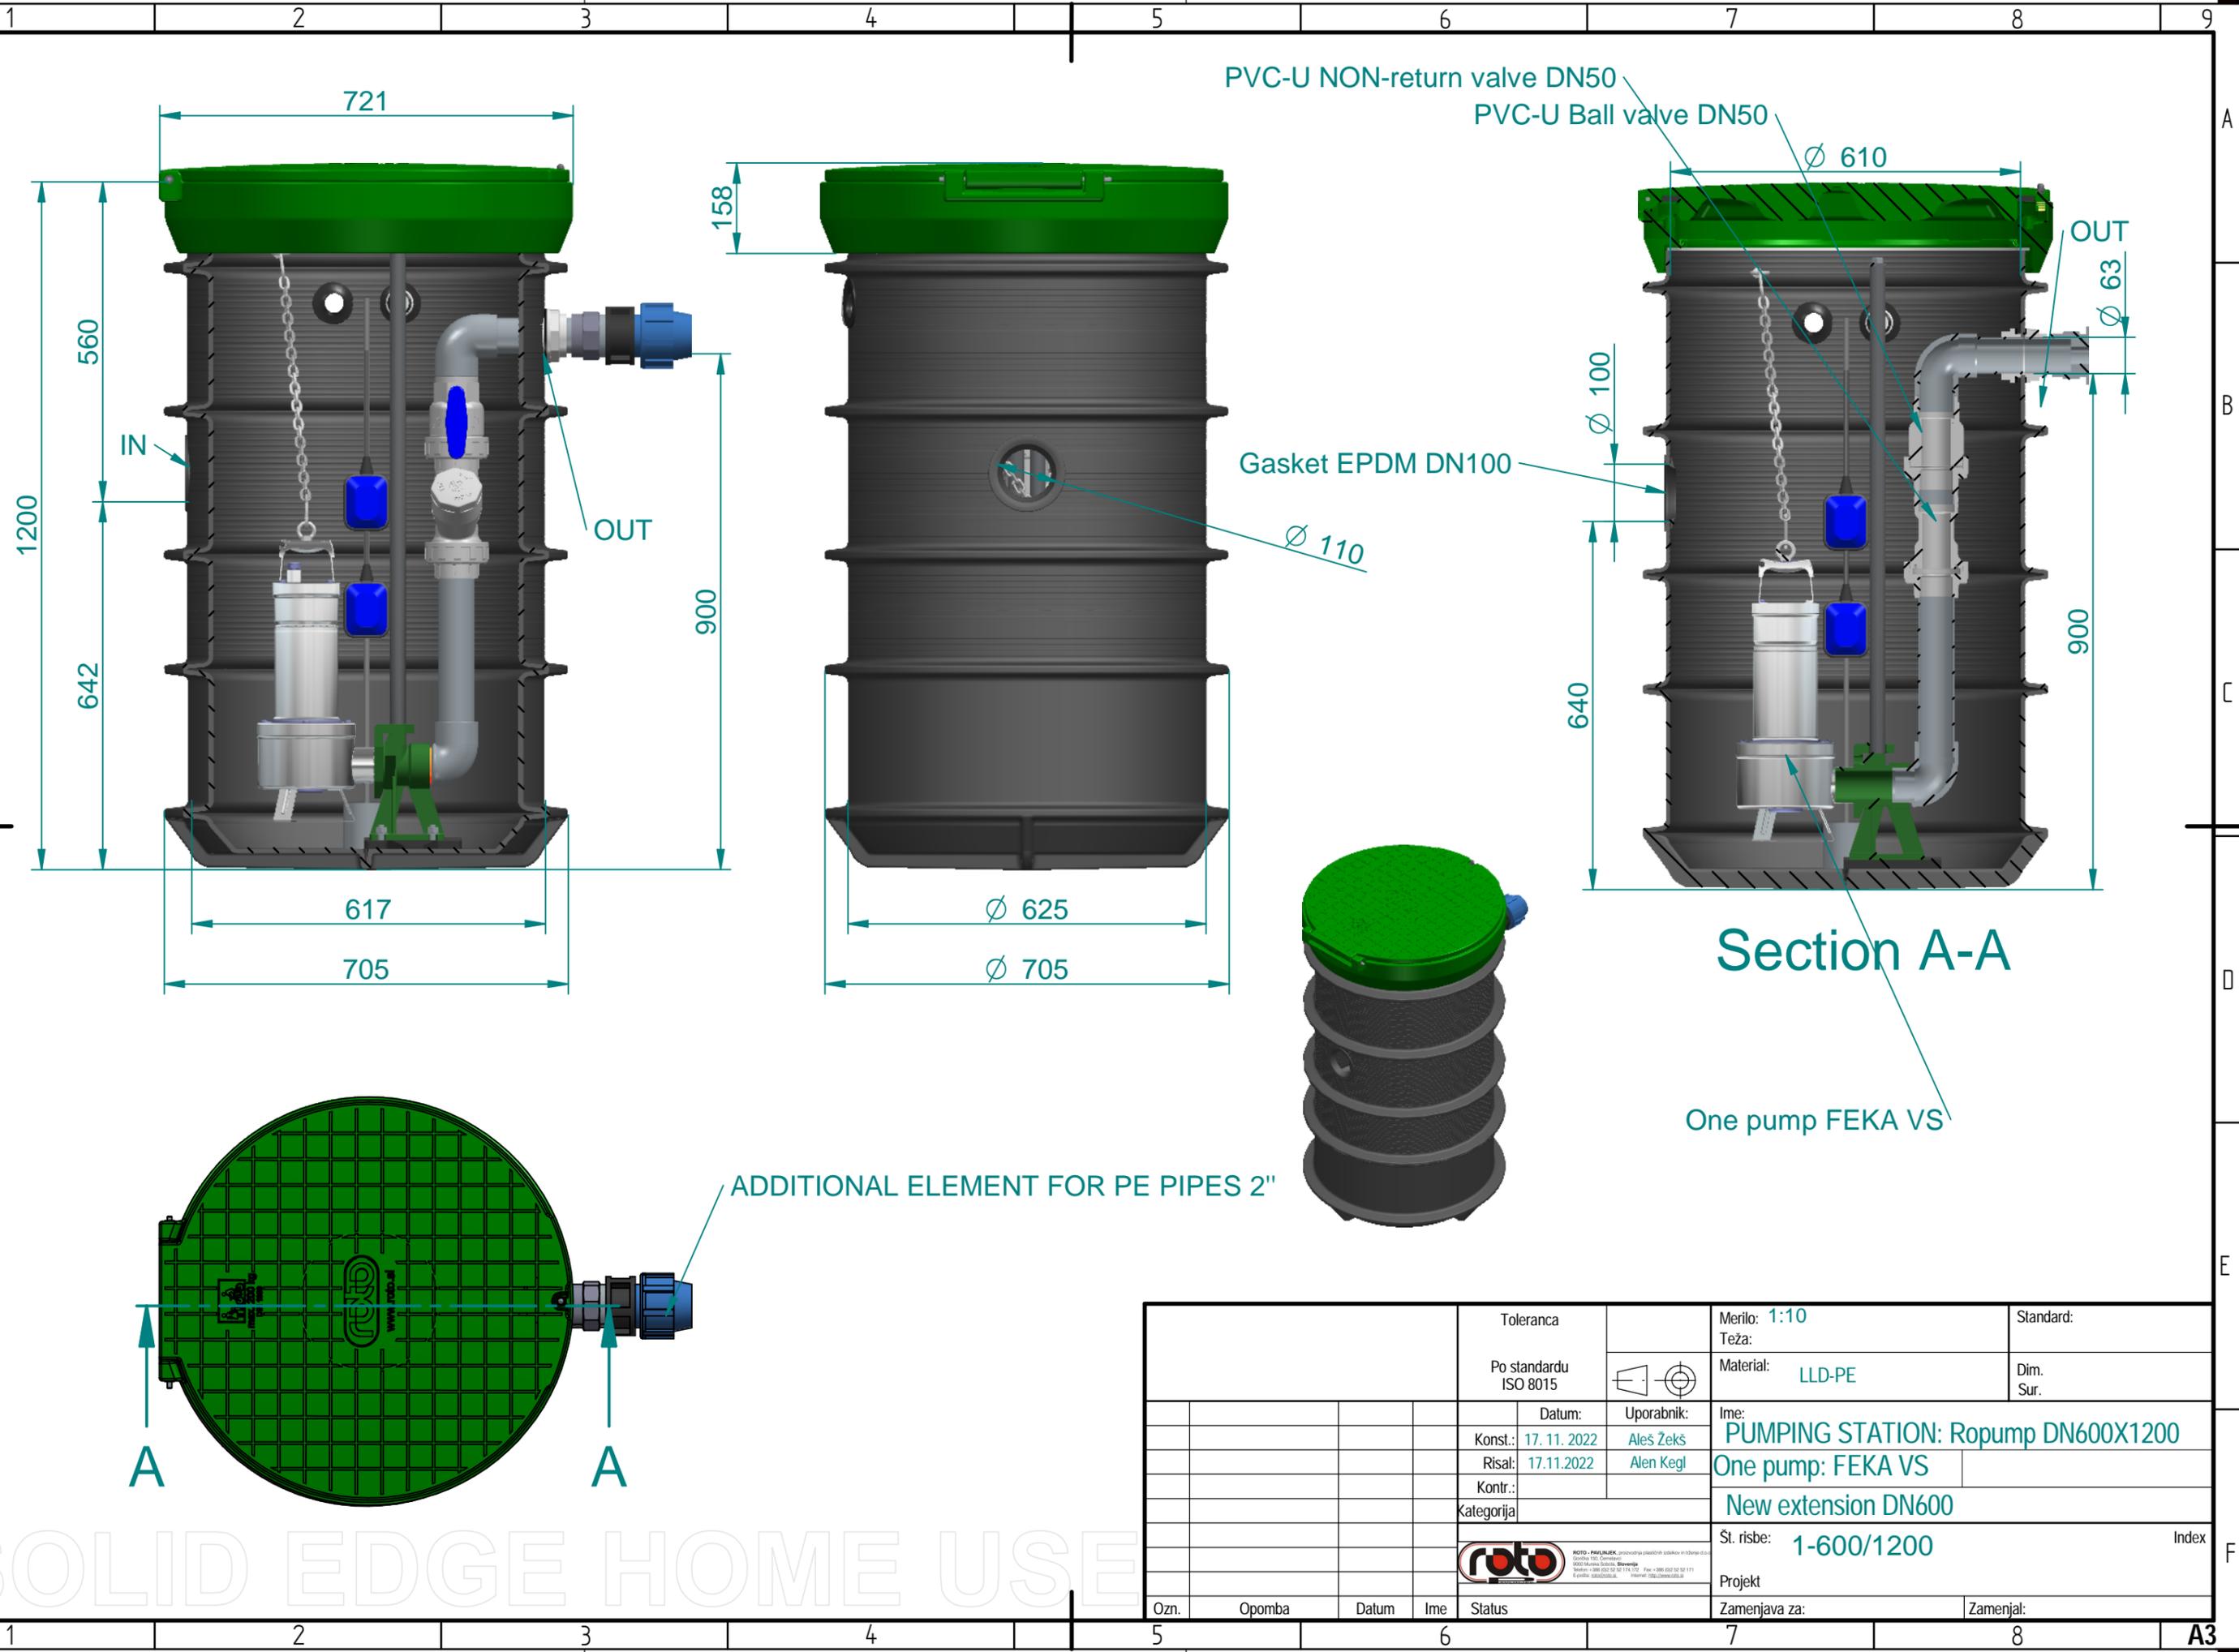

Toleranca		Merilo: 1:10	Standard:
Po standardu ISO 8015		Teža:	Dim. Sur.
Datum: 17.11.2022		Material: LLD-PE	
Uporabnik: Aleš Žeks		Ime: PUMPING STATION: Ropump DN600X1200	
Risal: 17.11.2022		One pump: FEKA VS	
Kontr.:		New extension DN600	
Kategorija		St. risbe: 1-600/1200	
Projekt		Index	
Zamenjava za:		Zamenjal:	

SOLID EDGE HOME USE