


Standard

Za tehnične risbe si pridružujemo
pravico do spremembe

Nazadnje spremenil projekt dne 2022-11-17 10:03:57
Ime/Modelar: RoPump DN600X1000 FEKA VS 750.asm
Ime/Dokumentar: RoPump DN600X1000 FEKA VS 750.dft

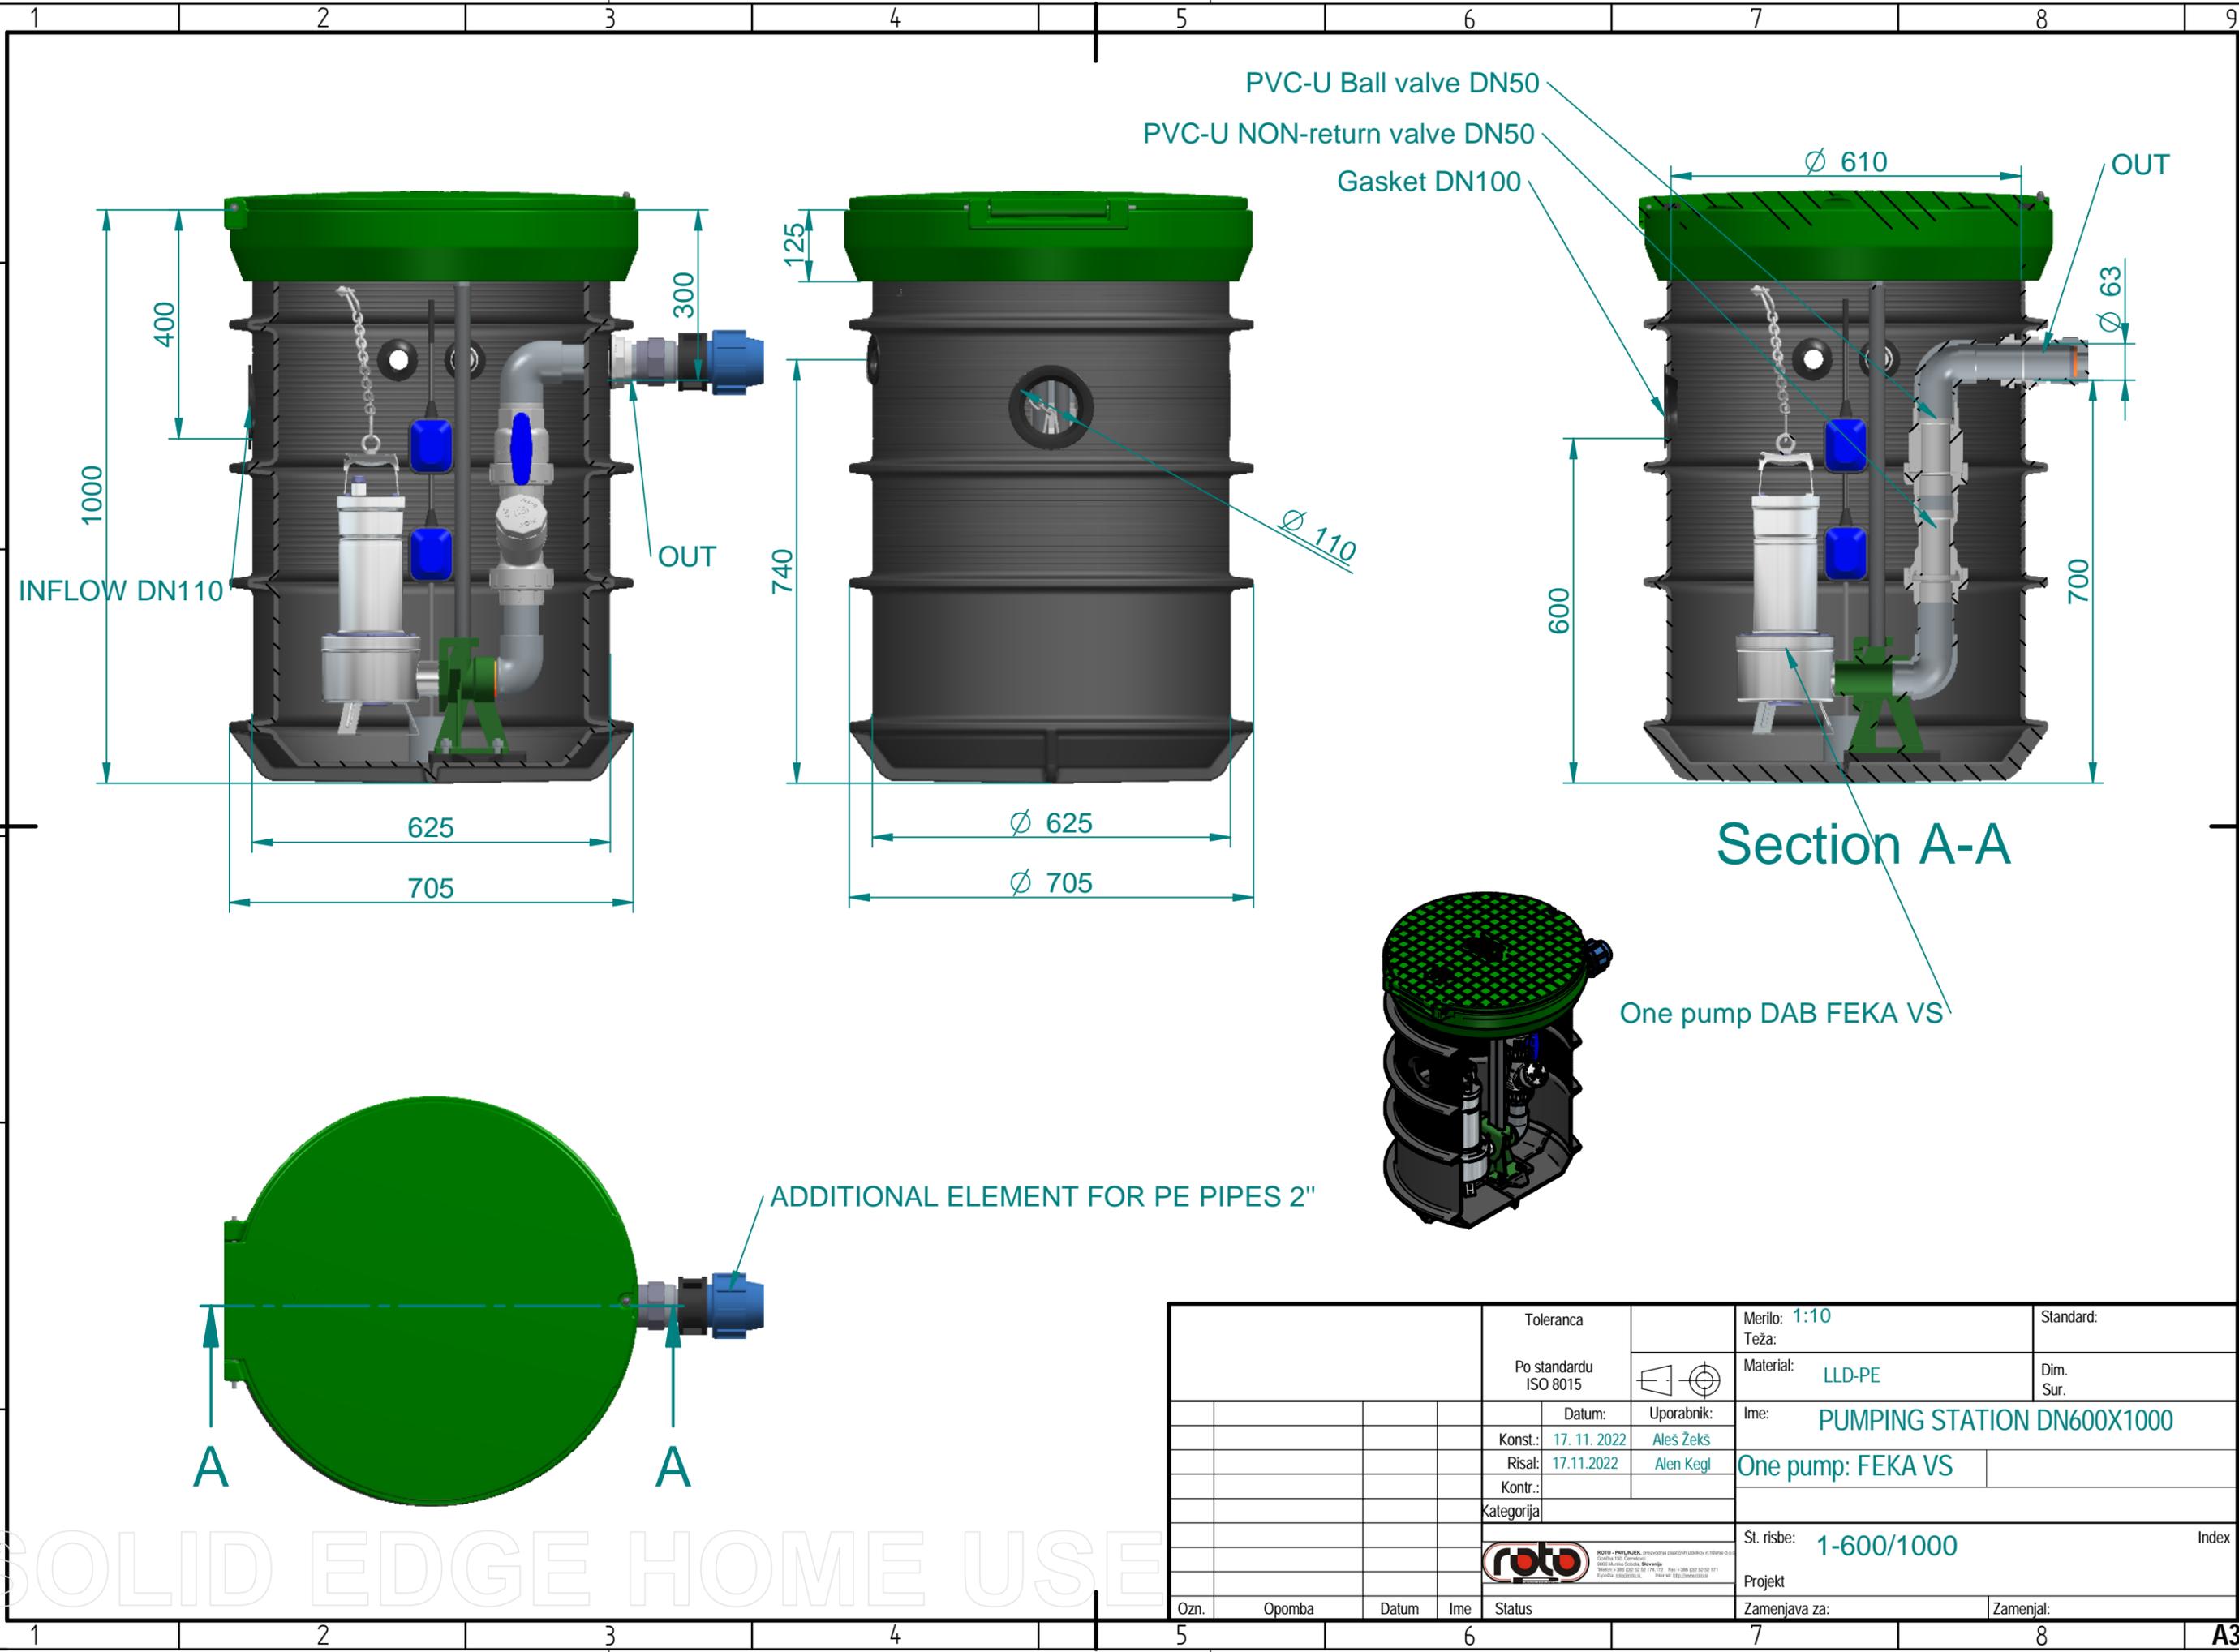

Toleranca		Merilo: 1:10	Standard:
Po standardu ISO 8015		Teža:	Dim. Sur.
Datum: 17.11.2022		Material: LLD-PE	Ime: PUMPING STATION DN600X1000
Uporabnik: Aleš Žeks		Ime: One pump: FEKA VS	
Konst.: 17.11.2022		Risal: Alen Kegl	St. risbe: 1-600/1000
Kontr.:		Kategorija:	
Ozn.		Opomba	Index
Datum		Ime	Status
Zamenjava za:		Zamenjal:	

SOLID EDGE HOME USE