


CAD Originala SOLID EDGE
VSE spremembe samo v CAD.

Standard

Za tehnične risbe si pridružujemo
pravico do spremembe

Nazadnje spremenili projekt dne 2022-11-30 12:17:48
ImeModela: RoPump DN1200X2250 FEKA VS.asm
ImeDokumenta: RoPump DN1200X2250 FEKA VS.dft

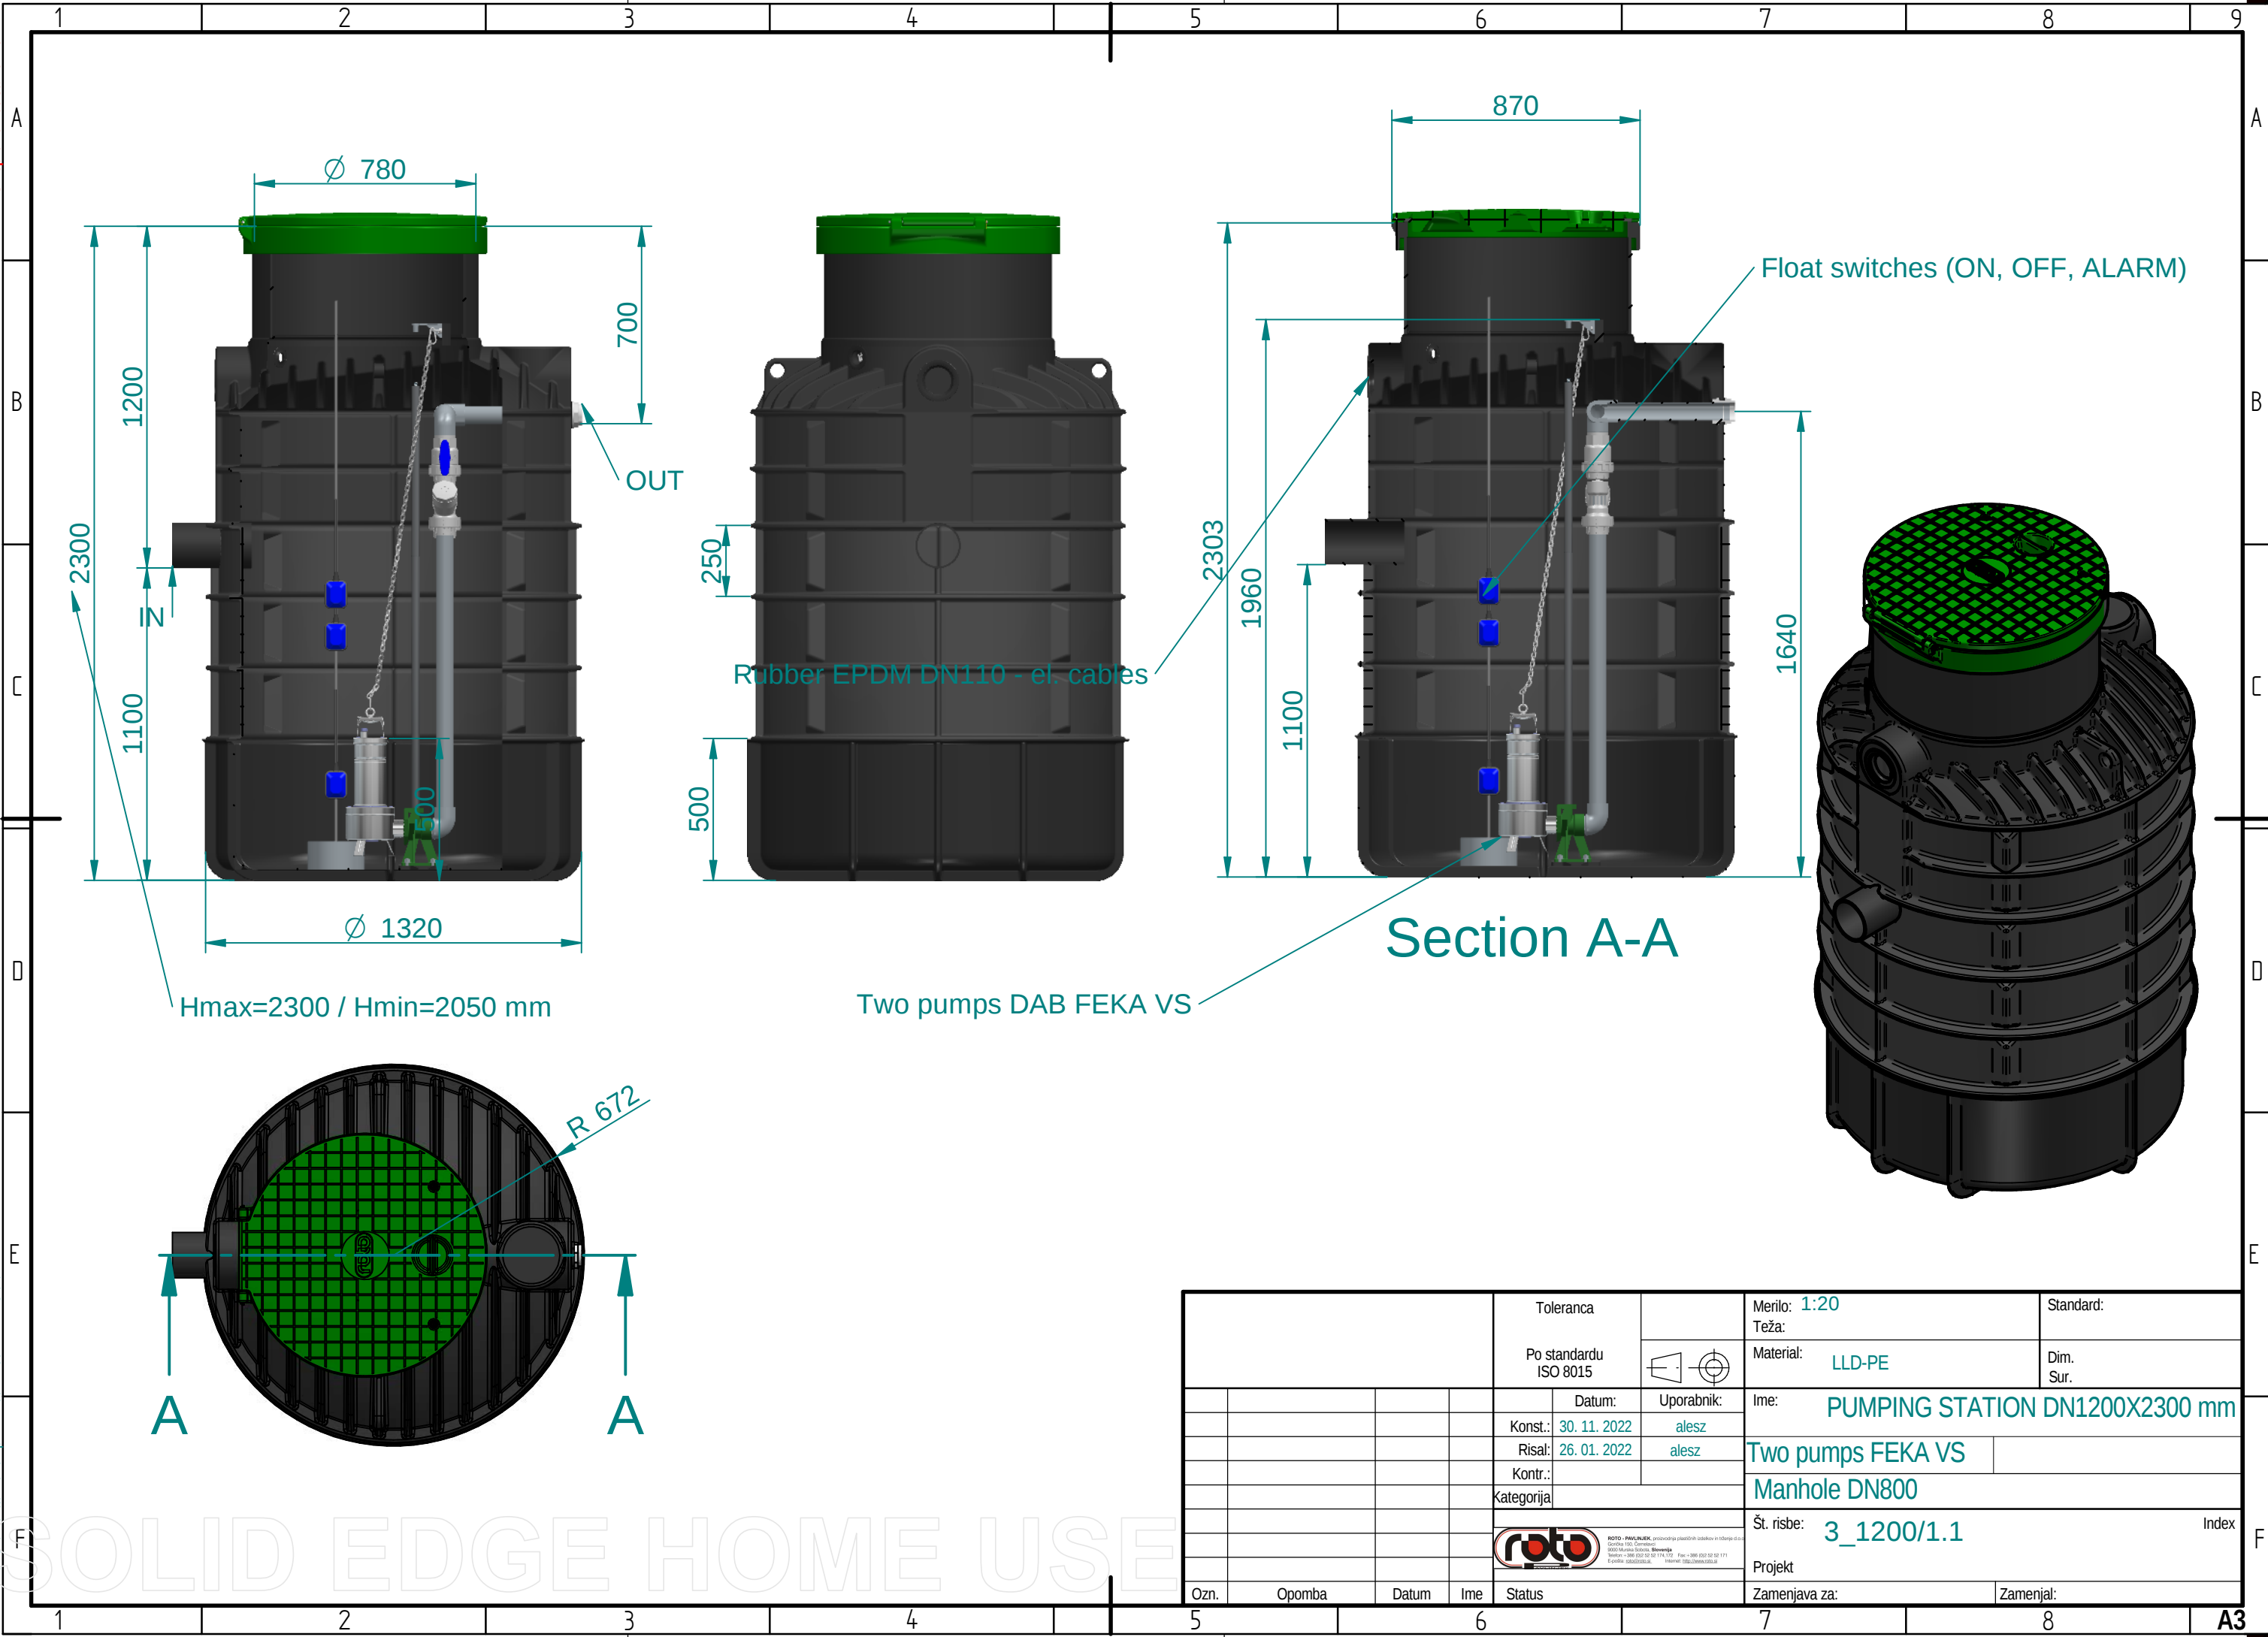

				Toleranca		Merilo: 1:20		Standard:	
				Po standardu ISO 8015		Teža:		Dim. Sur.	
				Datum:		Uporabnik:		Ime:	
				Konst.: 30. 11. 2022		alesz		PUMPING STATION DN1200X2300 mm	
				Risal: 26. 01. 2022		alesz		Two pumps FEKA VS	
				Kontr.:				Manhole DN800	
				Kategorija				Št. risbe: 3_1200/1.1	
				Index		Projekt		Zamenjava za:	
				Zamenjal:					

SOLID EDGE HOME USE